


DRAWINGS AND SPECIFICATIONS ARE INSTRUMENTS OF SERVICE AND SHALL REMAIN THE PROPERTY OF THIS CORPORATION. THESE DRAWINGS OR EXTENSIONS TO THIS PROJECT EXCEPT BY AGREEMENT IN WRITING AND APPROVAL BY COMPLETION TO THIS CORPORATION. THEY ARE NOT TO BE USED ON OTHER PROJECTS OR EXTENSIONS TO THIS PROJECT FOR WHICH THEY ARE MADE IS RECUSED OR NOT. THEY ARE NOT TO BE USED ON OTHER PROJECTS OR EXTENSIONS TO THIS PROJECT FOR WHICH THEY ARE MADE IS RECUSED OR NOT.

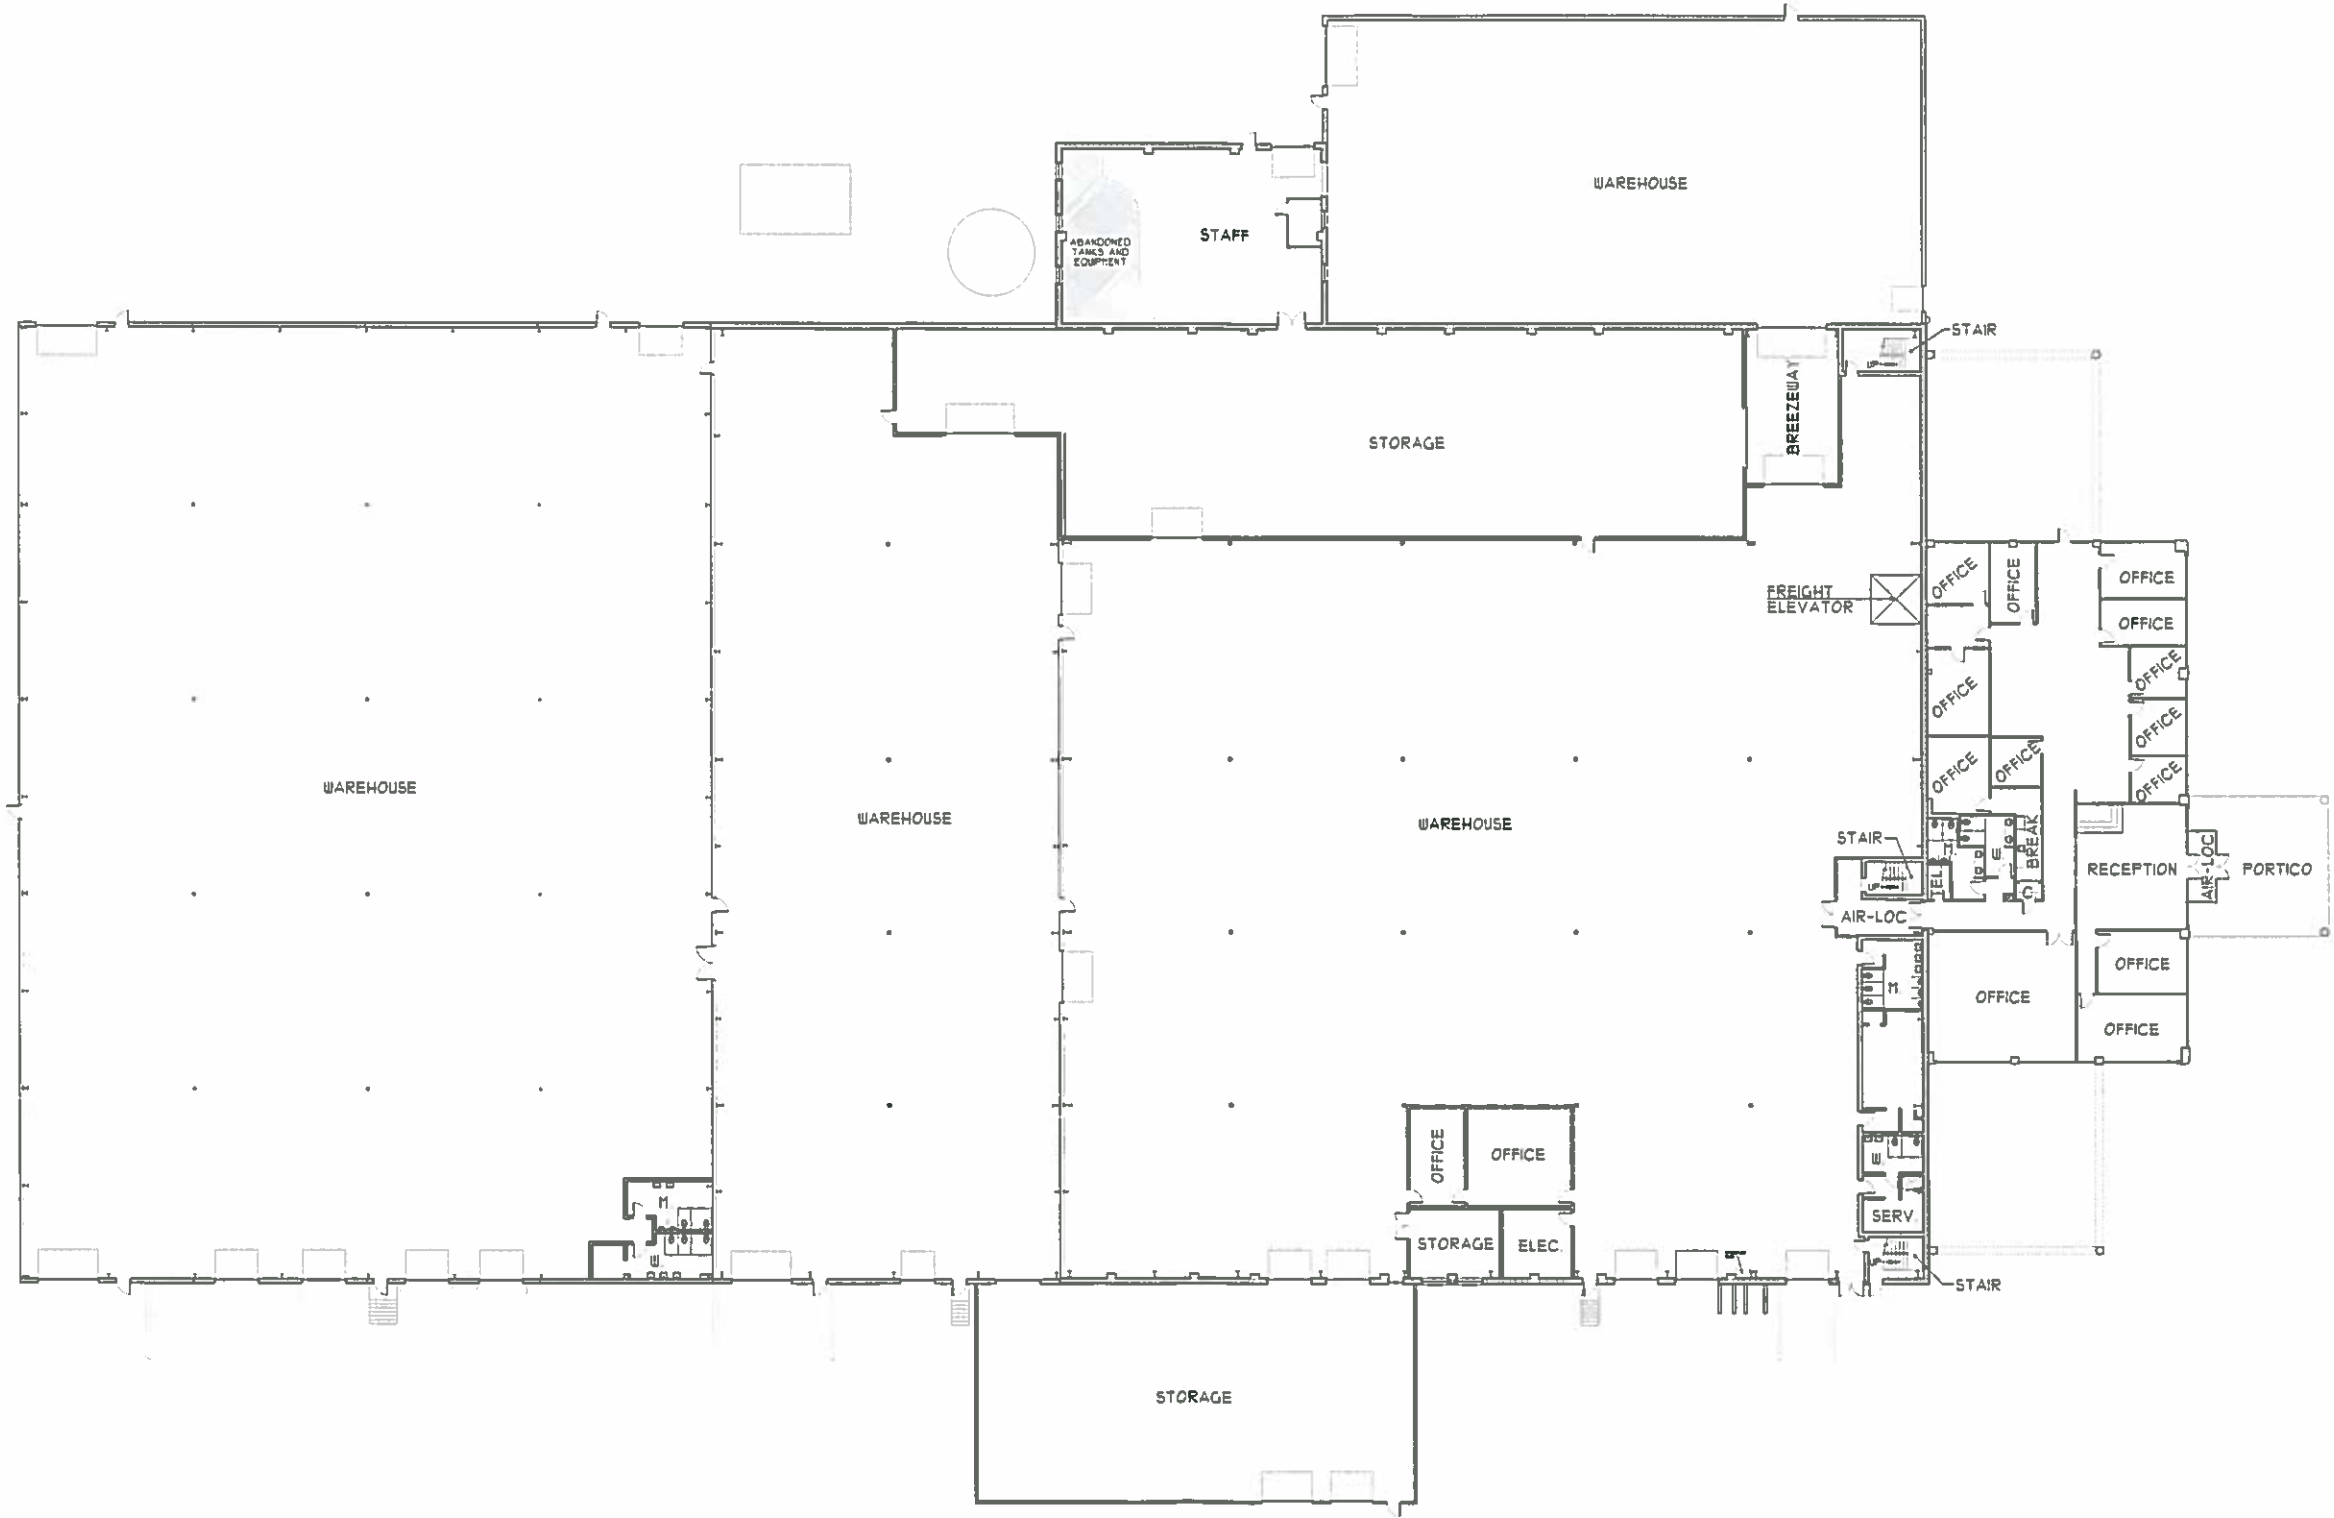

MAIN FLOOR EXISTING CONDITIONS  
SCALE: 1/8" = 1'-0"

- WALL TYPES**
- 1" CTU @ 4" AIRBO BRICK AT EXTERIOR
  - 12" CTU
  - 8" CTU
  - 4" CTU
- NETAL STUDS @ GYP BD BOTH SIDES AT INTERIOR LOCATIONS AND NETAL STUD W/FL @ GYP BD AND BRICK VENEER AT EXTERIOR LOCATIONS

REVISIONS	
NO.	DATE / DESCRIPTION

DATE OF THIS PLAN  
Approved: September 30, 2011

**Homer Lewis & Associates, Inc.**  
230 River Cove Meadows  
Social Circle, GA, 30025  
(678) 210-1001

**PROJECT TITLE**  
**CLIENT NAME**  
2030 EAST PARK DRIVE  
CONYERS, GEORGIA

NOT RELEASED FOR CONSTRUCTION
DRAWN: XXX
CHECKED: XXX
JOB NUMBER: 2011
SCALE: 1/8" = 1'-0"
DATE: 09/30/11
SHEET: 1 OF 1

**A-X.X**